




Assessor's Maps

Legend

-  Property Boundary
-  City Boundary
-  River, Stream, Brook
-  Waterbody
-  Wet Area
-  Wetland
-  Detention Pond
-  Map Number
-  Dimension
-  Block 4 Lot 81

REVISED & REPRINTED BY
CAI Technologies
Professional Mapping, Computer Graphics
 11 Pleasant Street, Westbrook, ME 04092
 603.682.4877 www.cai-tech.com

Town-Wide Locator Map

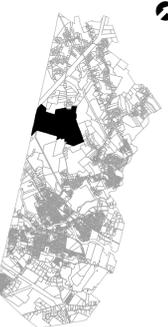

Local Locator Map




Scale and Orientation

0 100 200
 1 inch = 200 feet



Notes

Disclaimer:
 The information is provided as a reasonably accurate point of reference, but is not guaranteed and is not to be used for conveyances. The City of Westbrook shall not be held liable for the accuracy or misuse of this data. Copyright the City of Westbrook. Tax Maps revised to April 1, 2019.

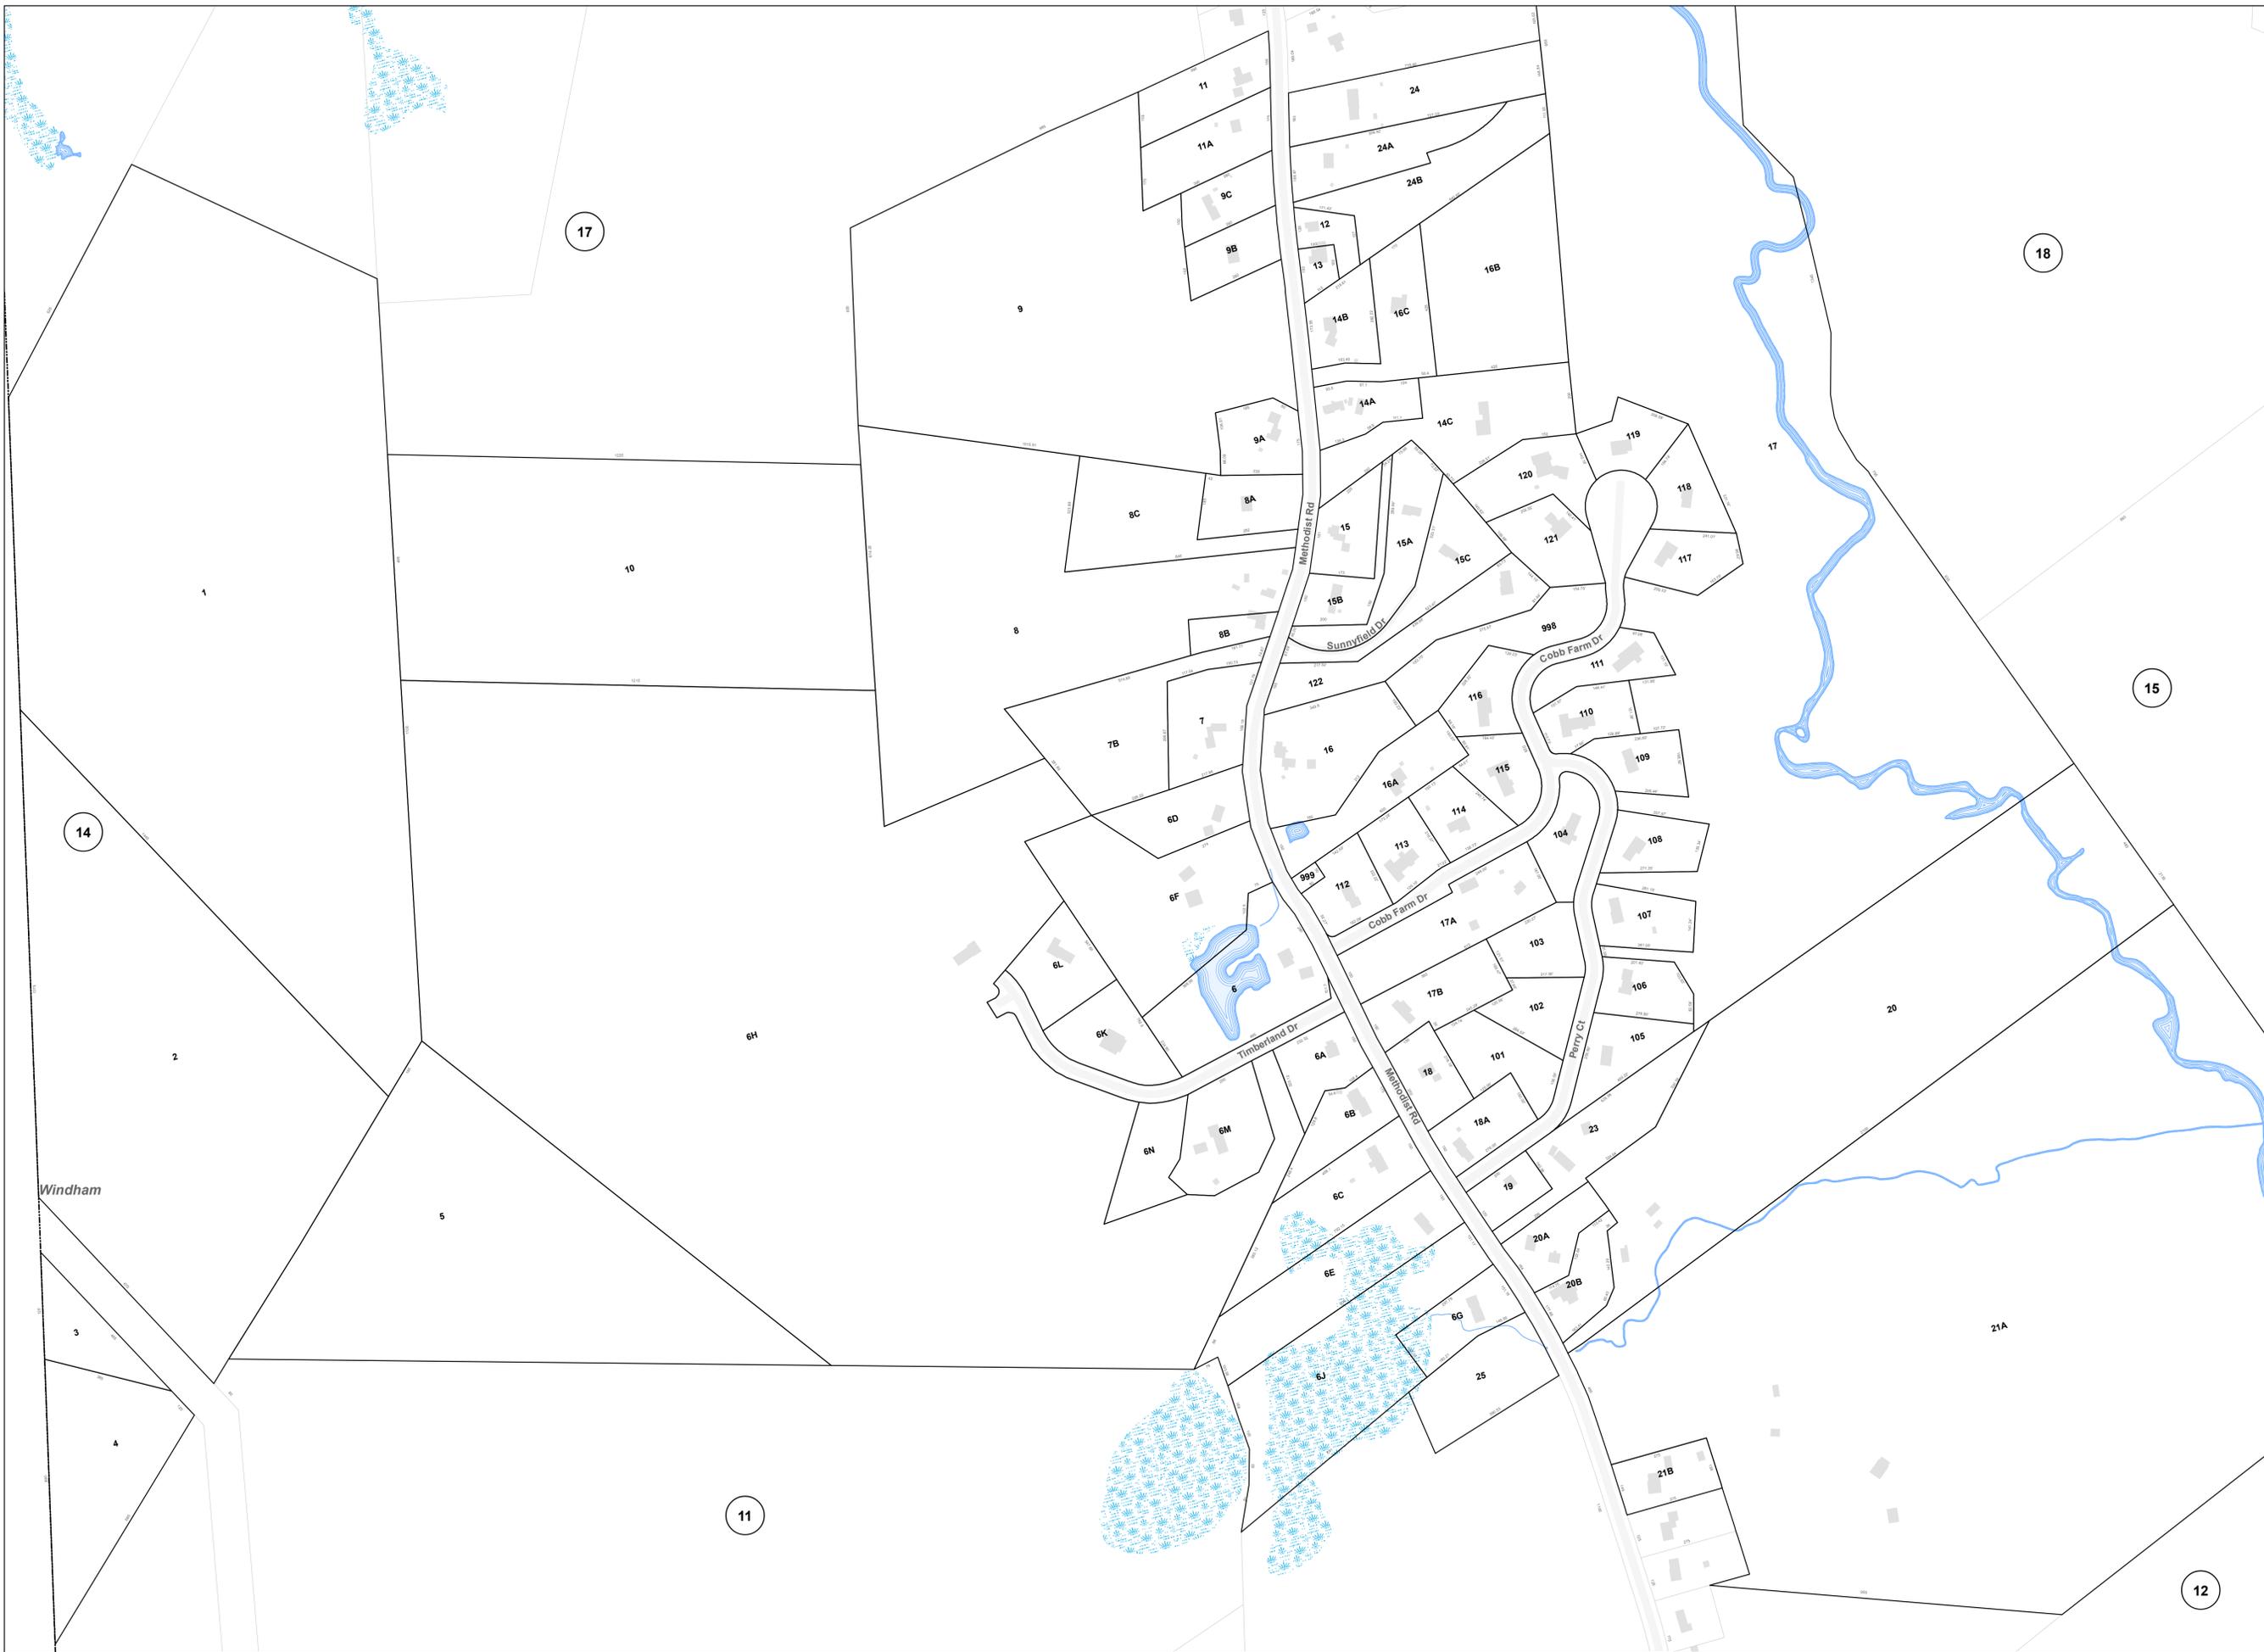

Windham